


Manor-Home Remix


Concept Floor Plans - Phase 1

Exploring new possibilities within the existing space.

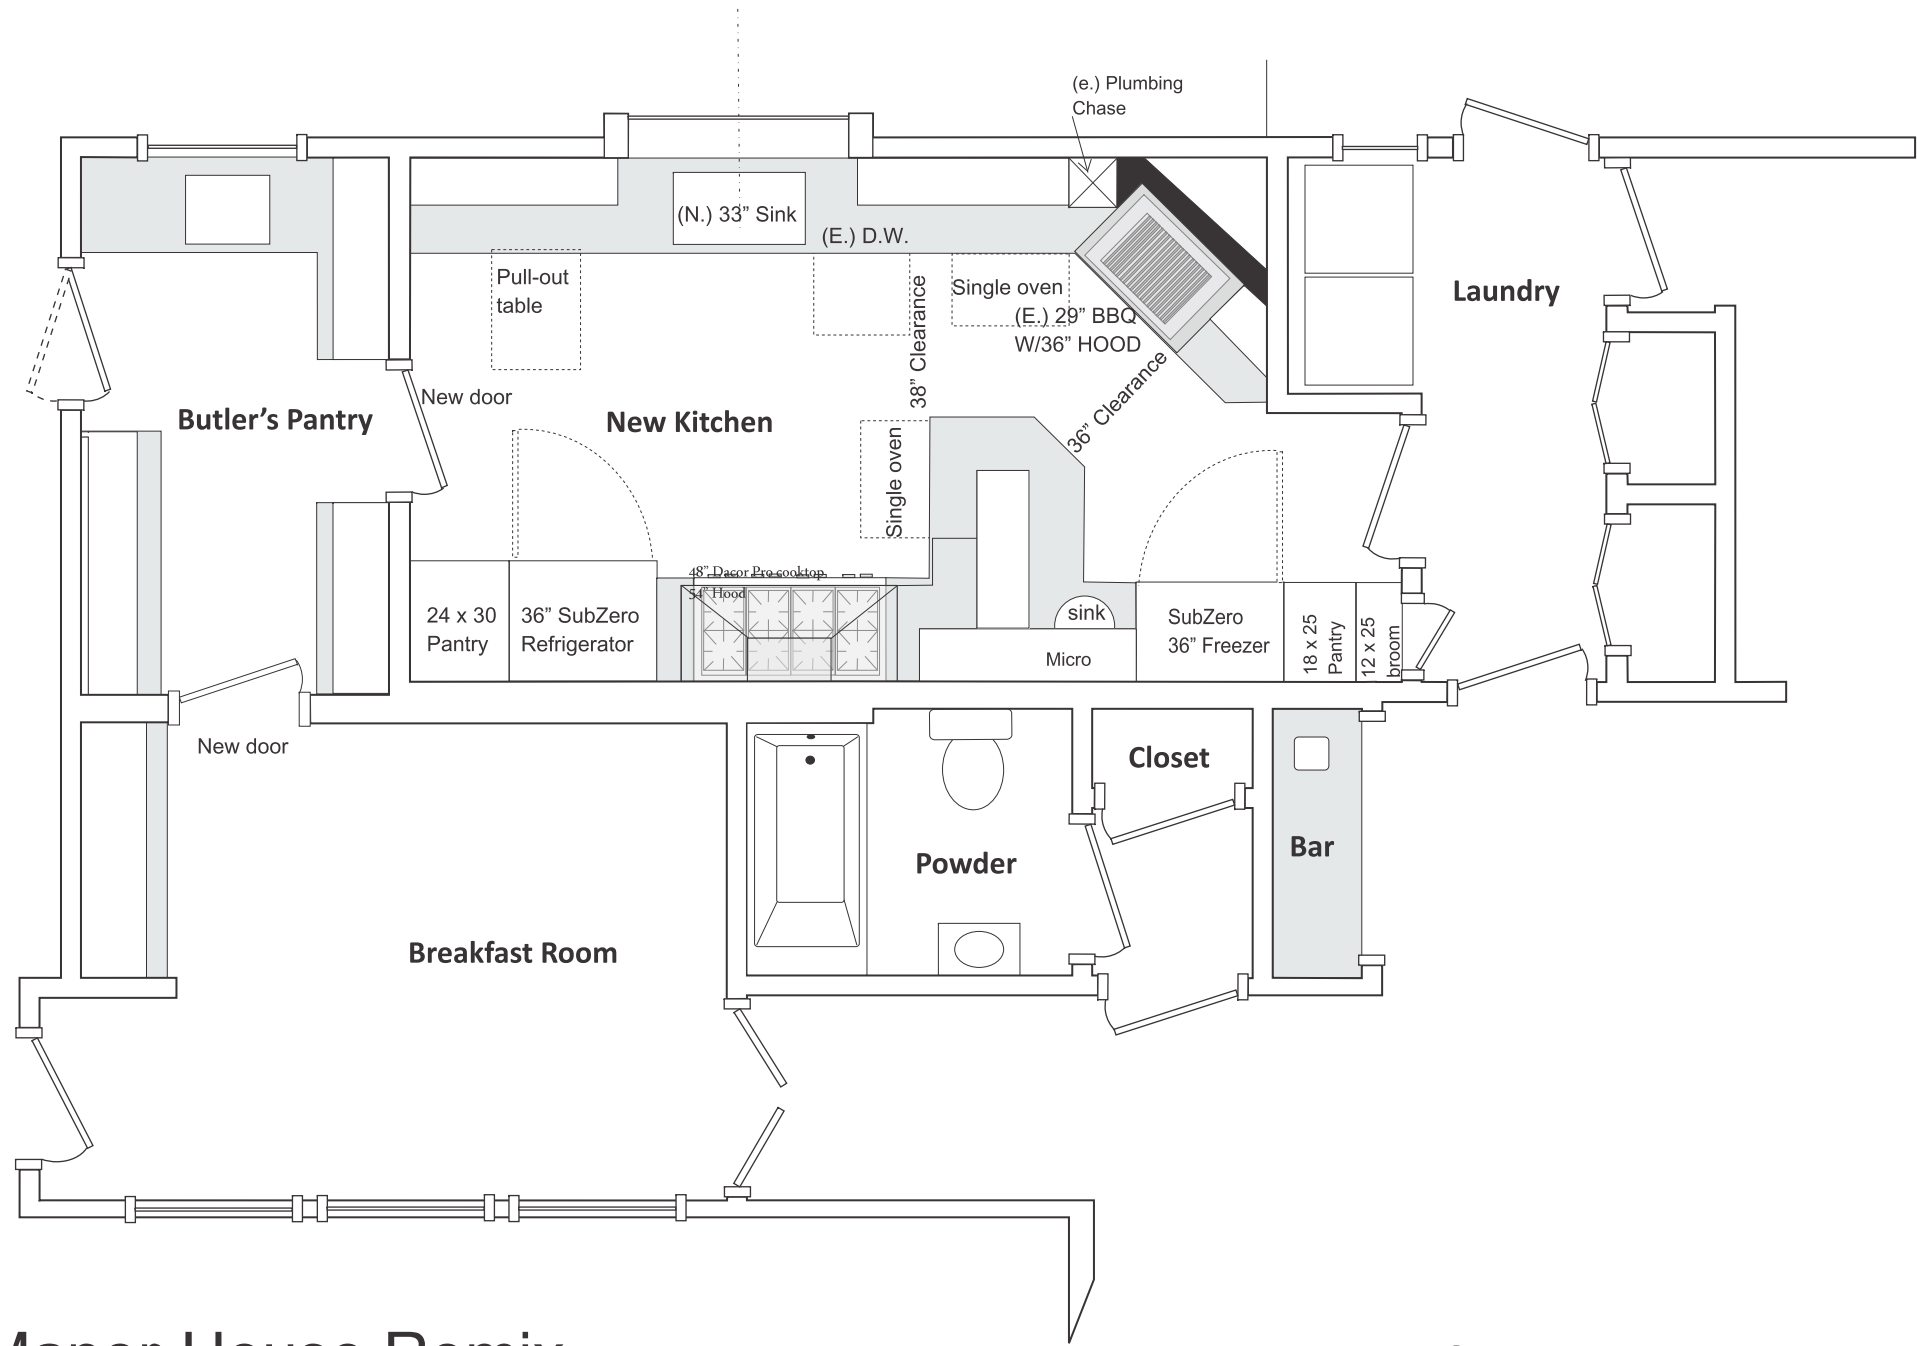

Manor-House Remix

Concept Floor Plan - A

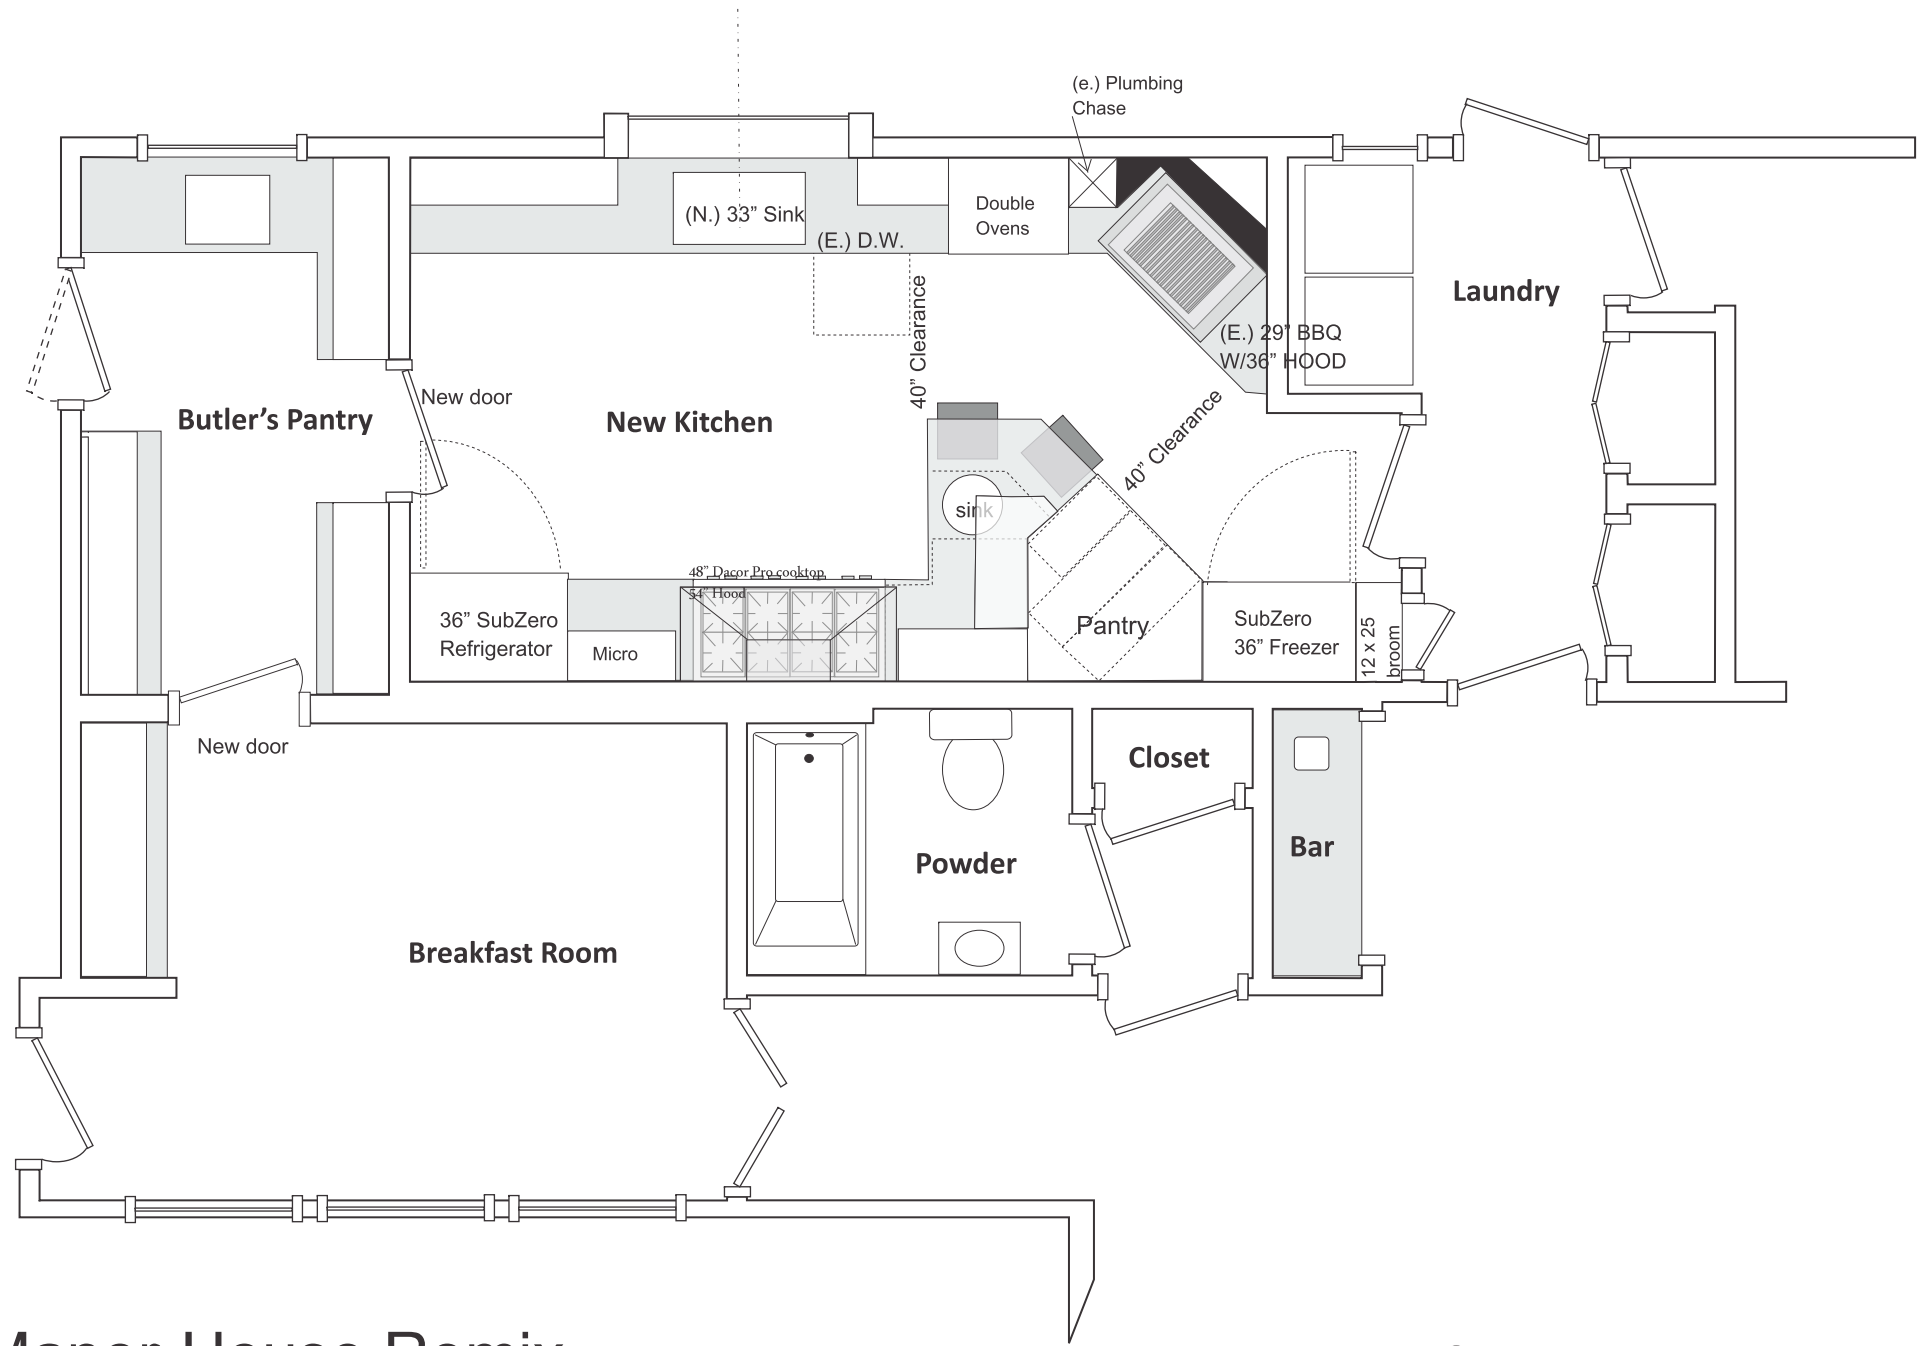


Manor-House Remix

Concept Floor Plan - B

Manor-Home Remix


Concept Floor Plans - Phase 2

Exploring new possibilities in an expanded existing space.

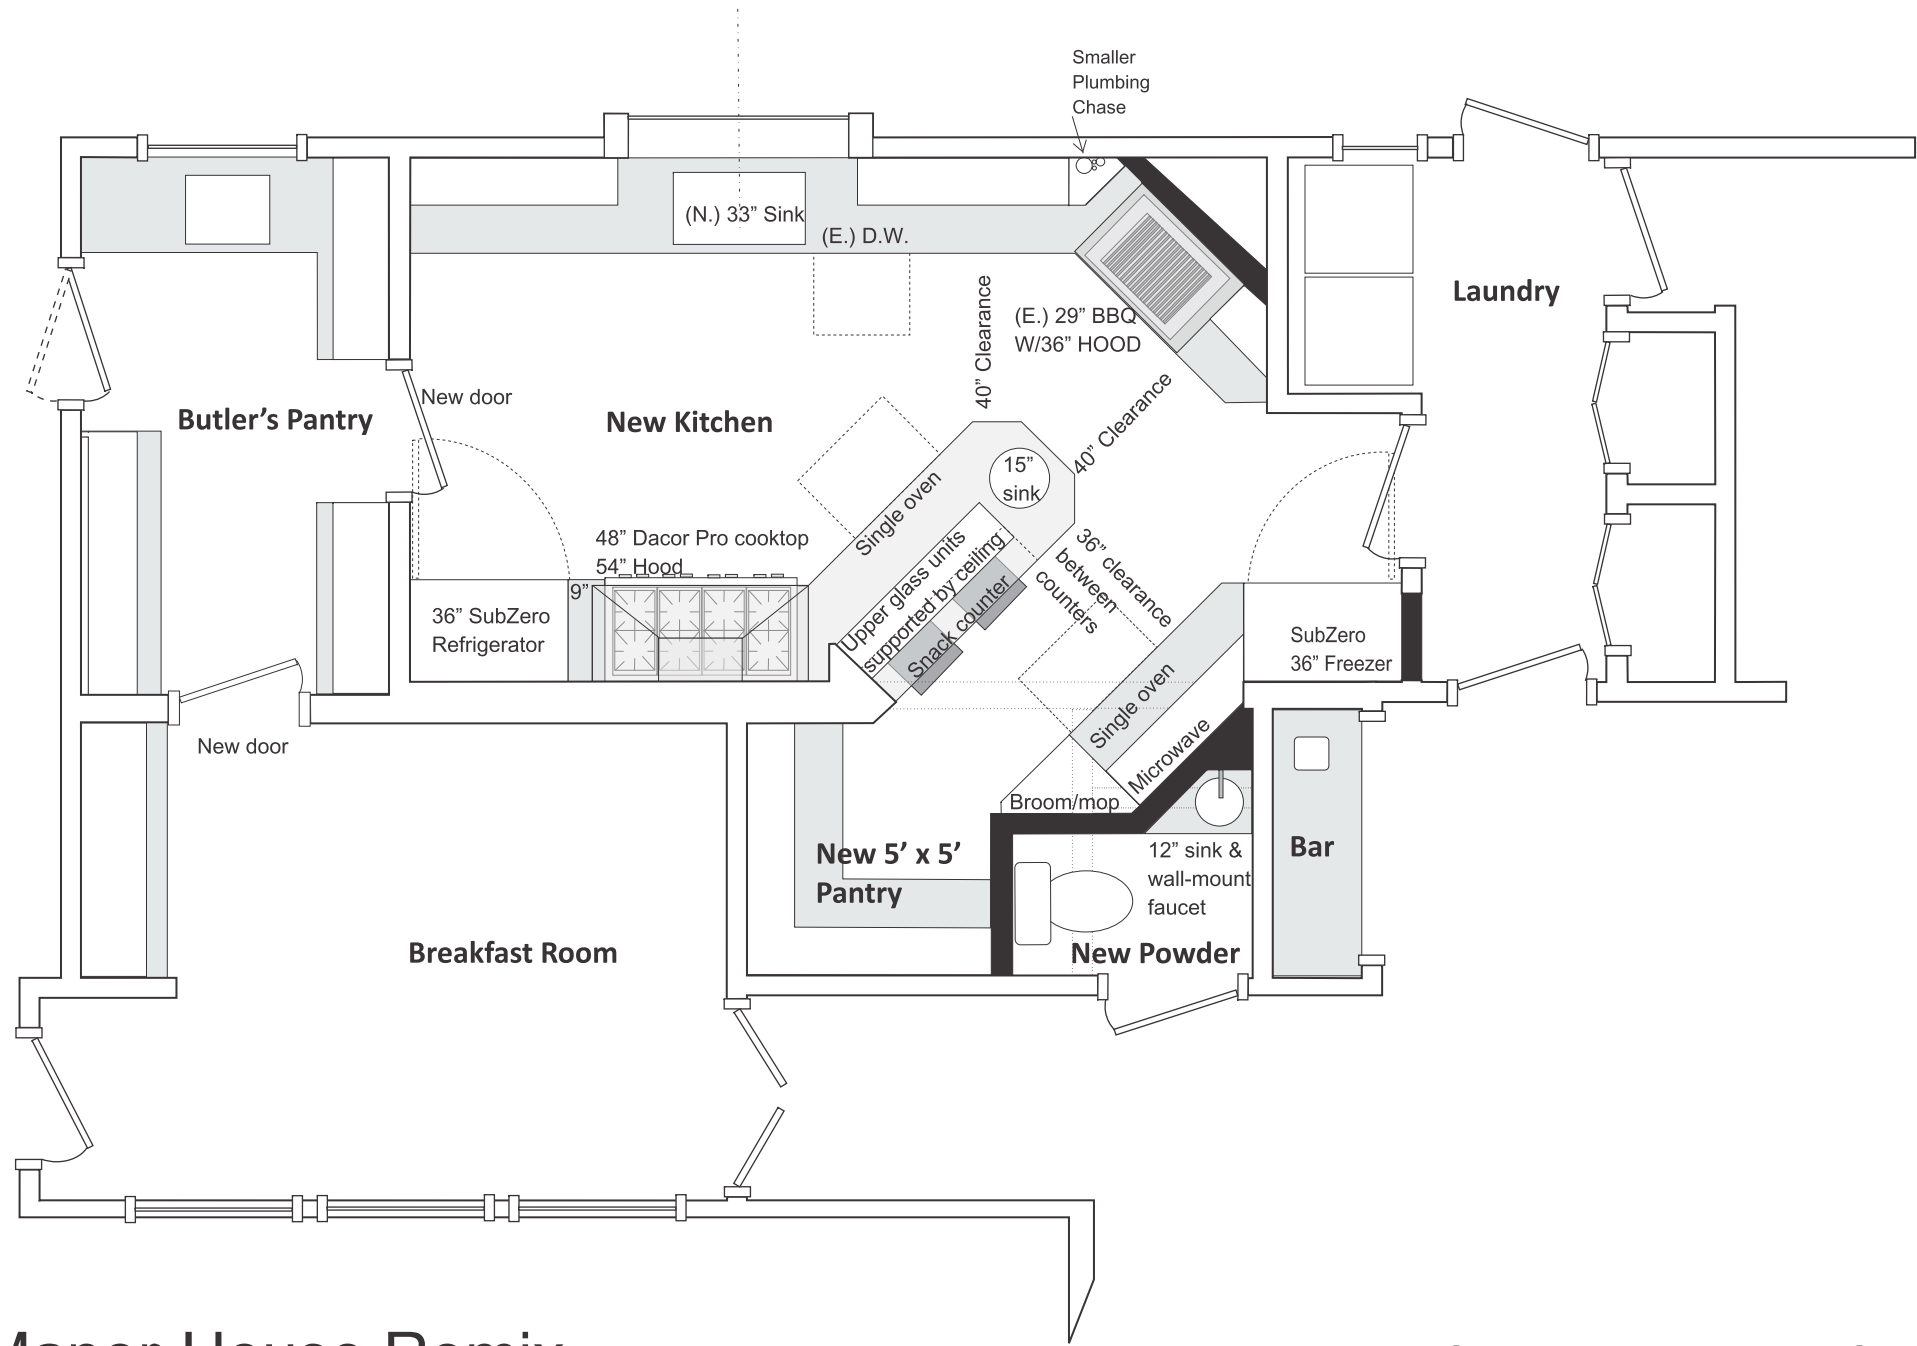

Manor-House Remix

Concept Floor Plan - C

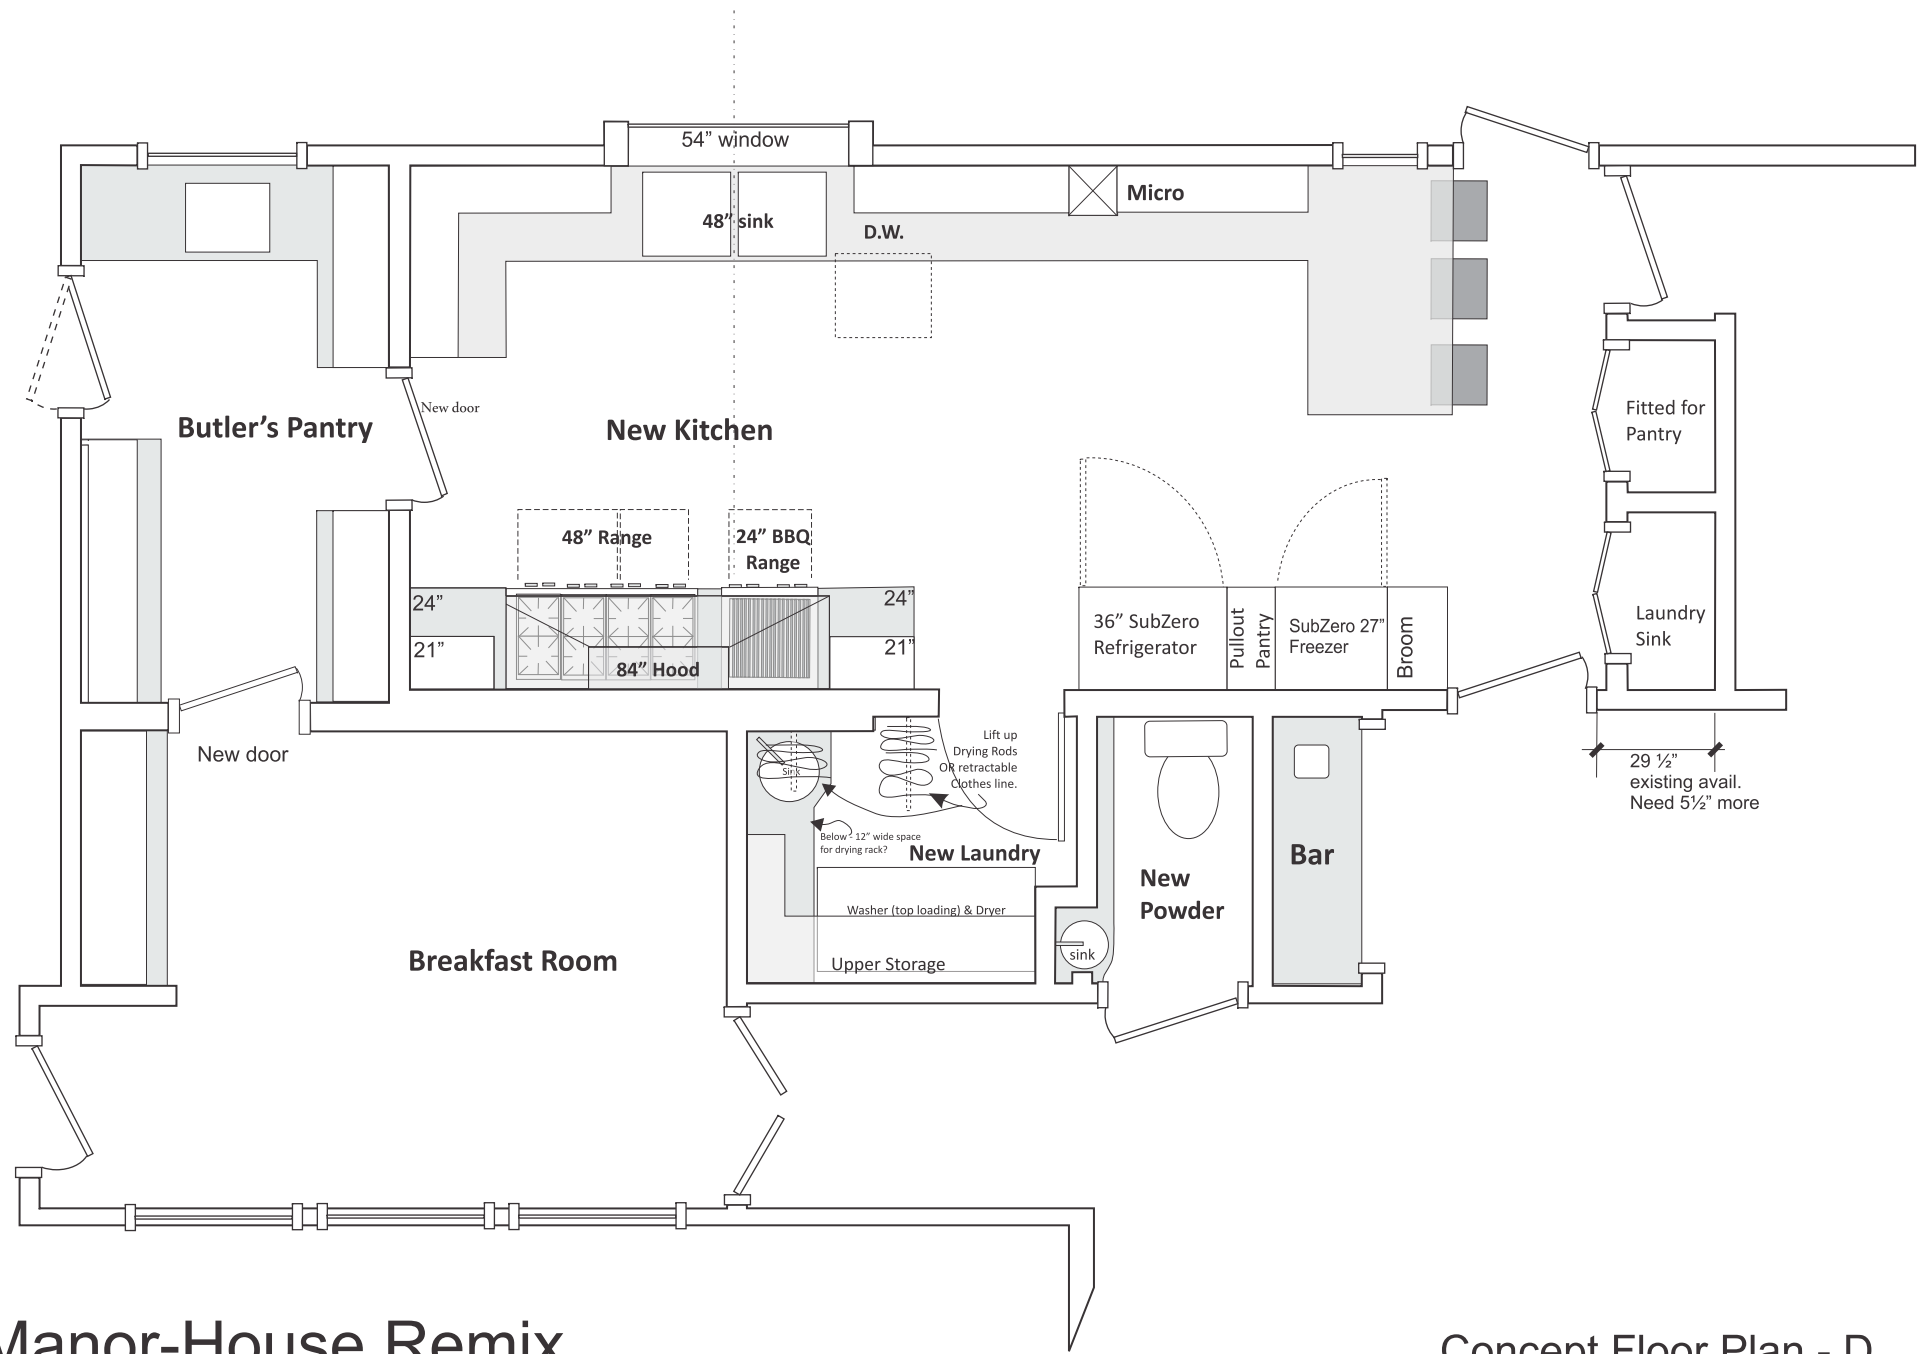

Manor-House Remix


Concept Floor Plan - D

(Incorporate existing laundry room into kitchen.)

Manor-Home Remix

Concept Floor Plans - Phase 3


**Exploring new possibilities in an expanded existing space
and relocating the laundry room out of the space.**

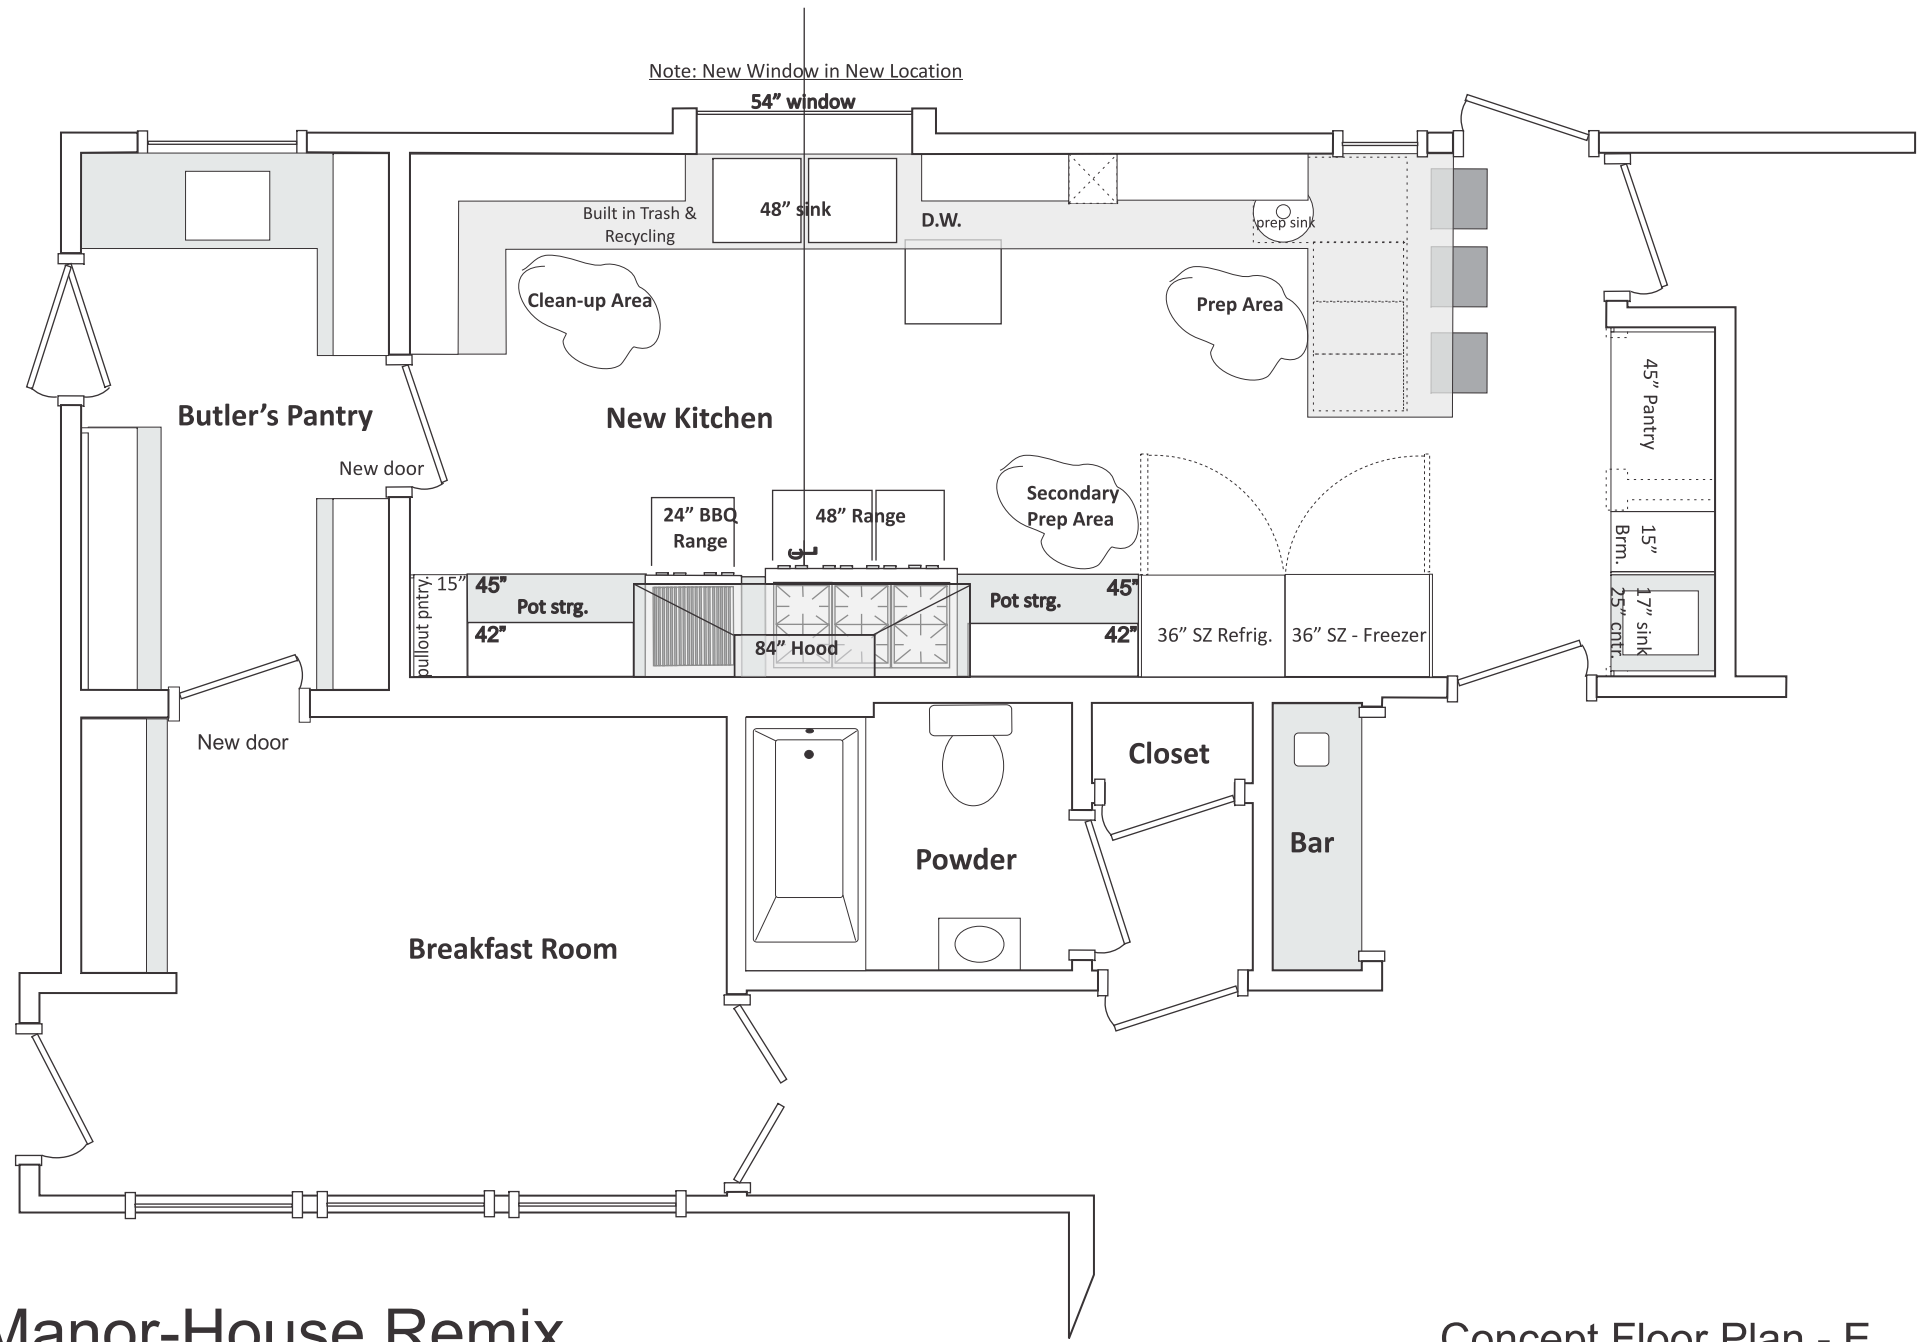

Manor-House Remix

Concept Floor Plan - E

(Incorporate existing laundry room into kitchen.)

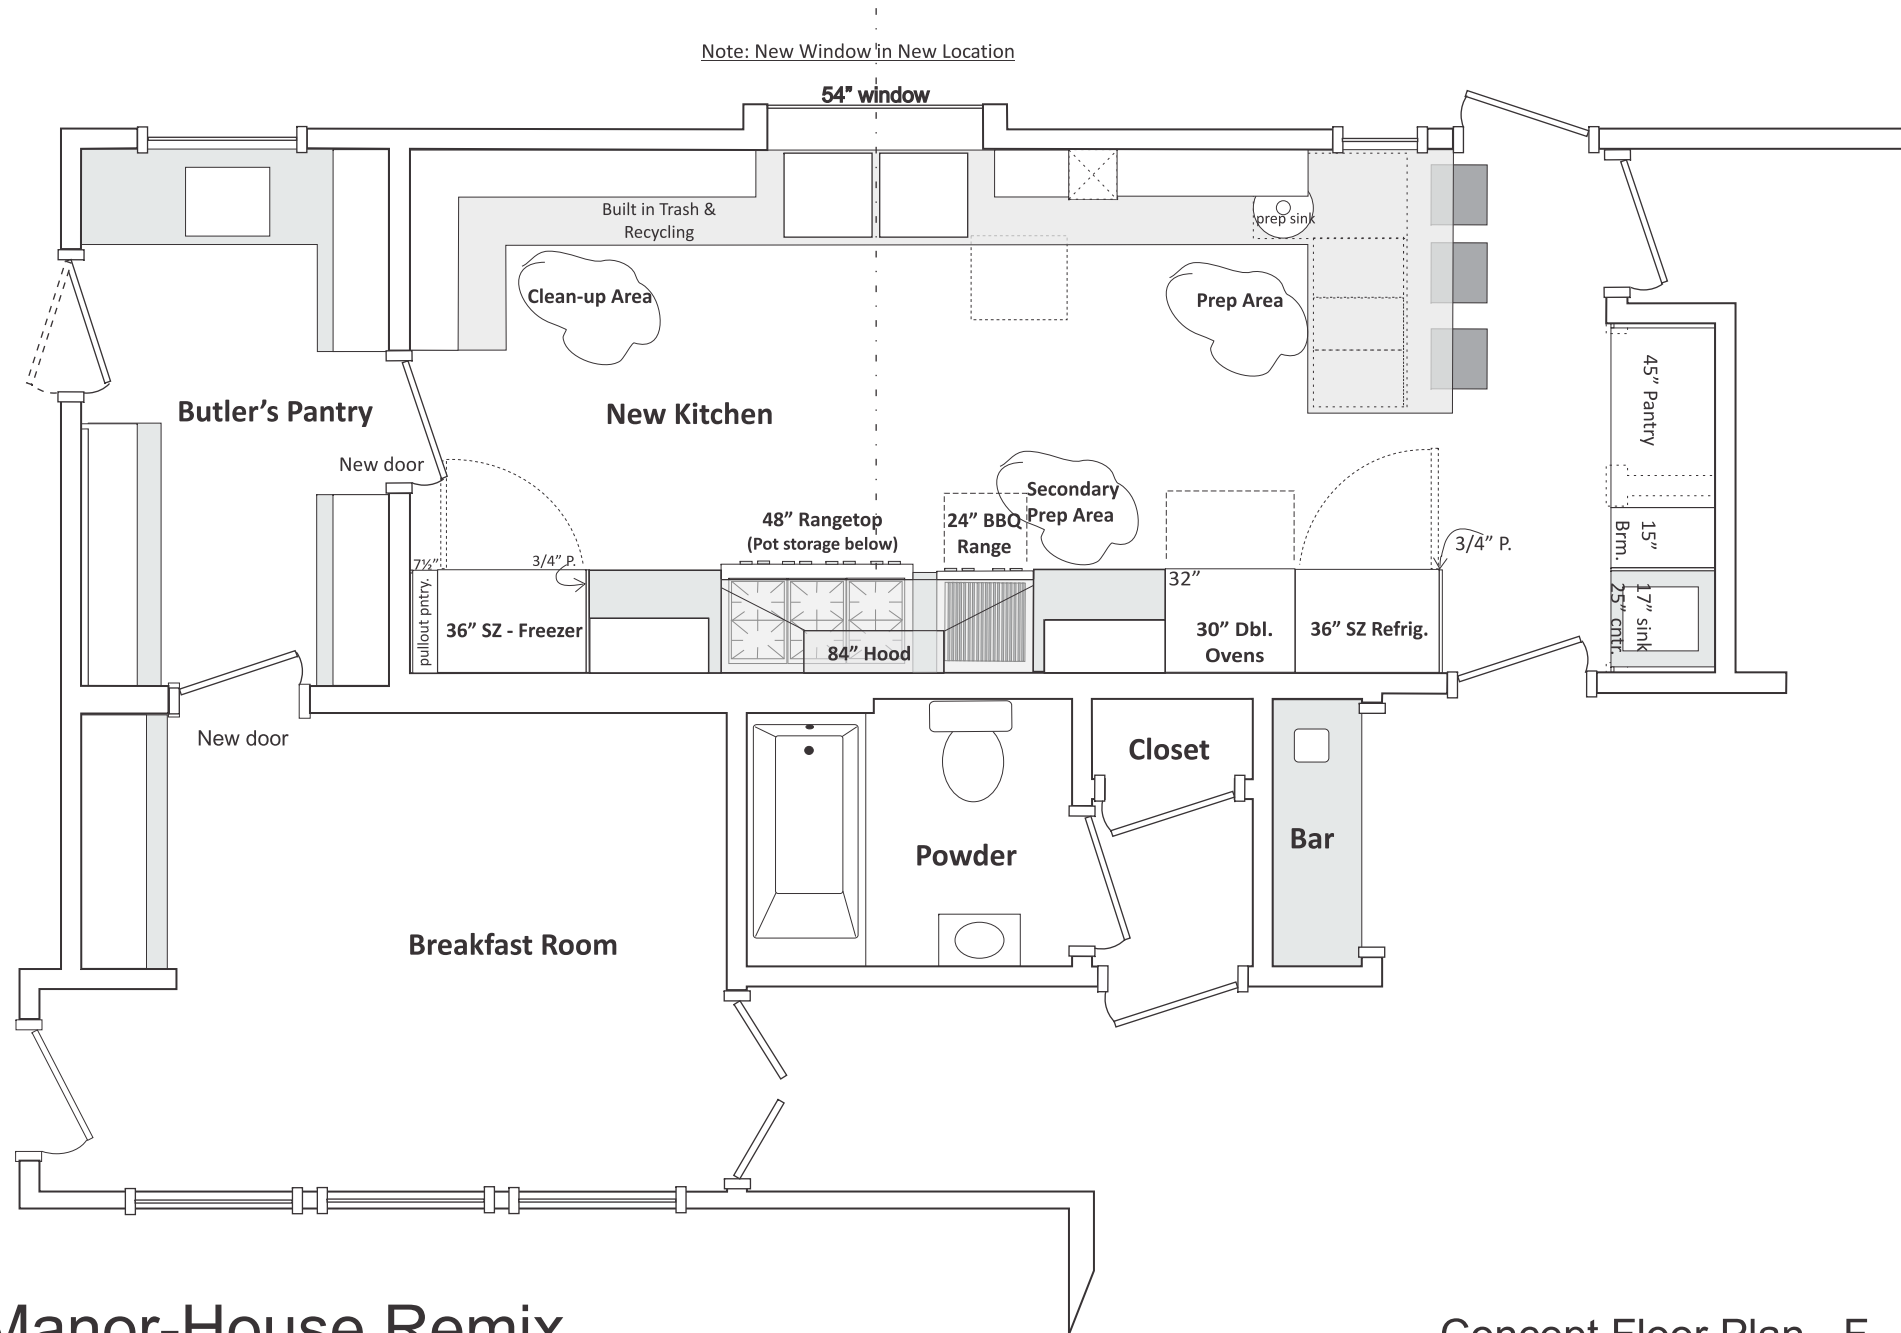

Manor-House Remix

Concept Floor Plan - F

(Incorporate existing laundry room into kitchen.)