






The image is a detailed architectural floor plan for a kitchen and family room area. The kitchen is centrally located and includes a 42" sink, a dishwasher, a 36" freezer, and a 36" refrigerator. A 78" island is positioned in the middle of the kitchen. To the left of the island is a 42" high counter, and to the right is a 36" high counter. A pass-thru is located between the kitchen and the family room. The family room is at the bottom of the plan, and the butlers pantry is at the bottom right. A main pantry is located to the right of the kitchen. The text 'THE ENTERTAINER' is overlaid in large, bold, black letters across the center of the plan. Below it, the text 'Concept Floor Plans - Phase 1' is also in large, bold, black letters. At the bottom, the text 'Exploring new possibilities by expanding the space.' is written in a smaller, bold, black font.


THE ENTERTAINER

Concept Floor Plans - Phase 1

Exploring new possibilities by expanding the space.

LEGEND

-  Existing Wall
-  New Wall
-  Removed Wall
-  Cabinet or Wall below counter
-  Countertop surface

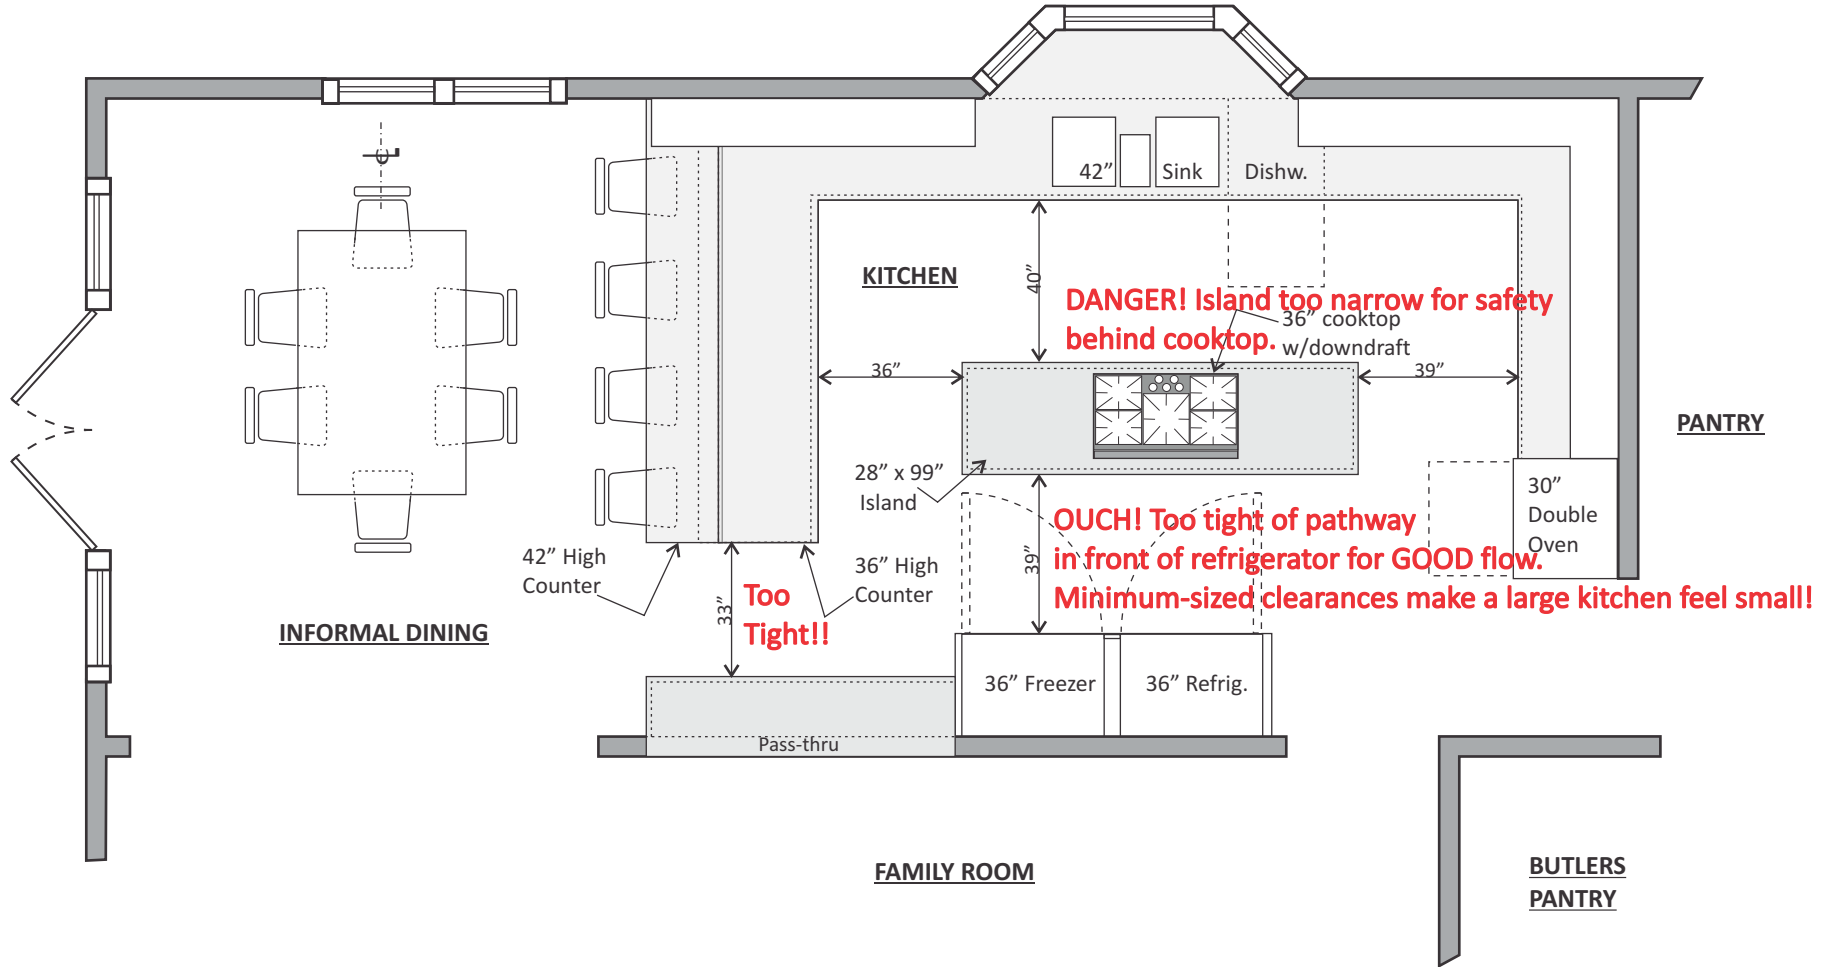


THE ENTERTAINER

Concept Floor Plans - Phase 1




 
 
Exploring new possibilities by expanding the space.


LEGEND

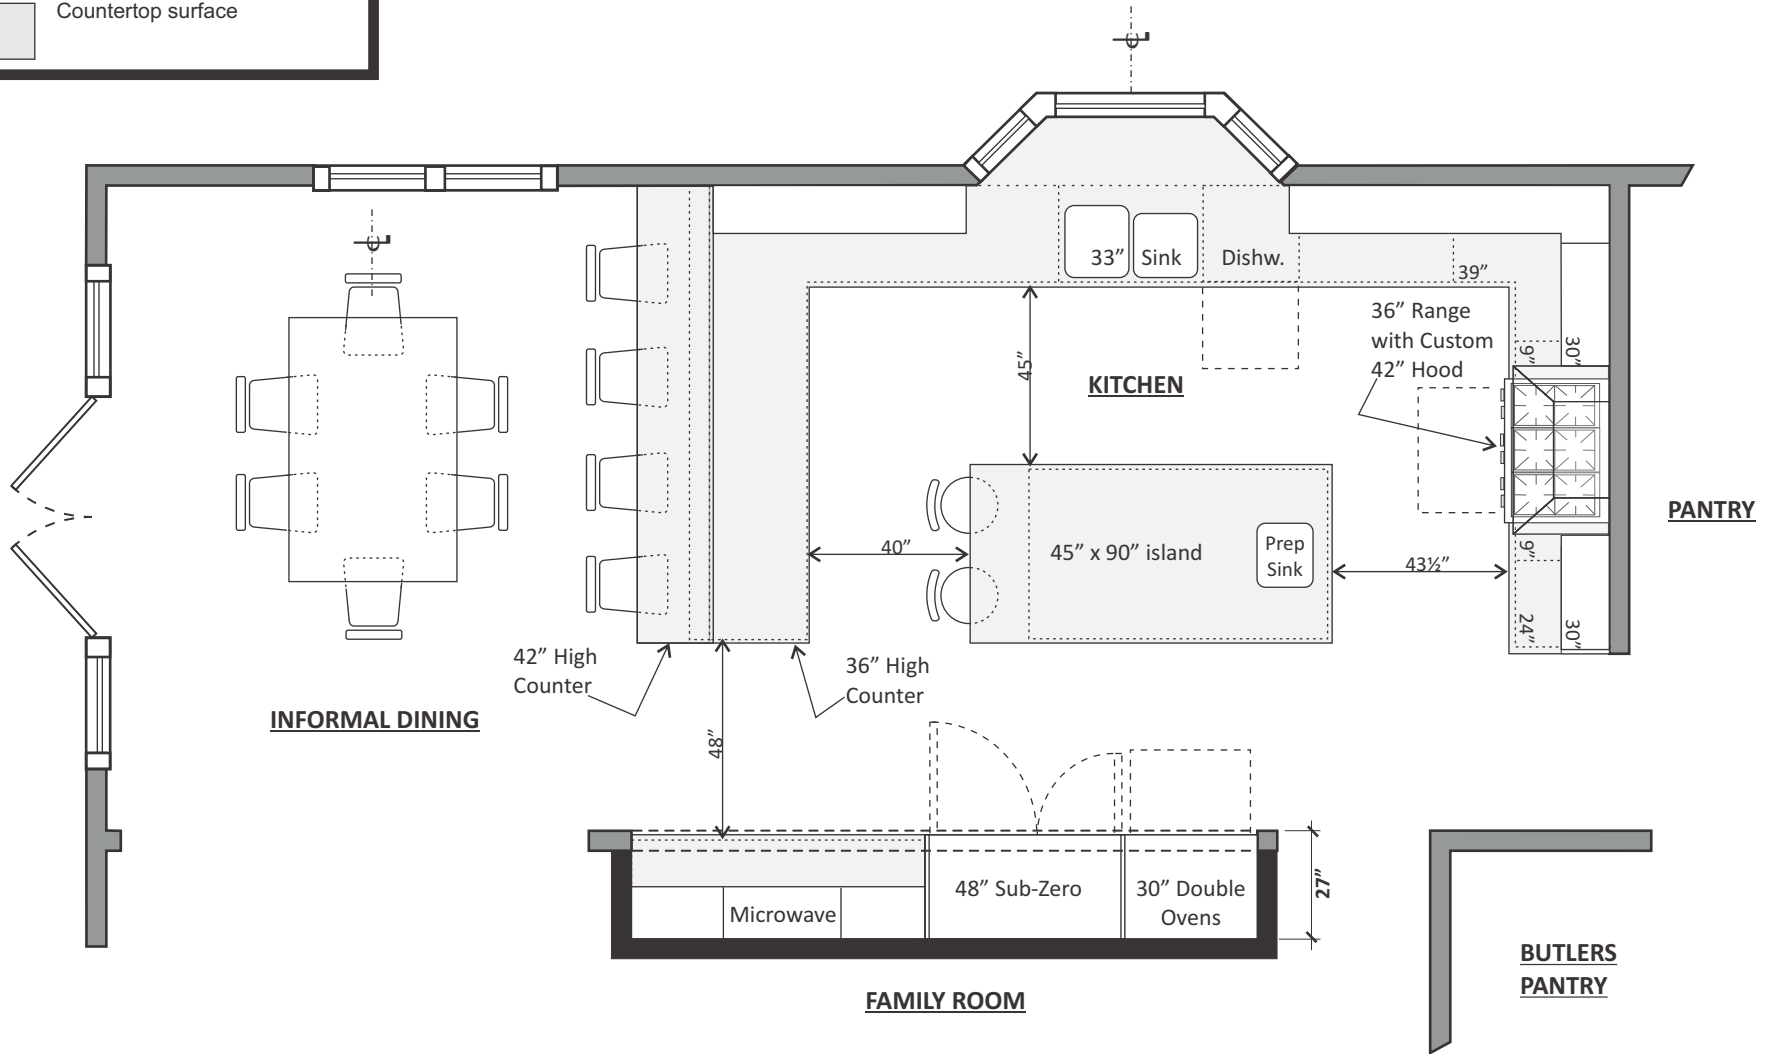- Existing Wall
- New Wall
- Removed Wall
- Cabinet or Wall below counter
- Countertop surface




LEGEND

-  Existing Wall
-  New Wall
-  Removed Wall
-  Cabinet or Wall below counter
-  Countertop surface

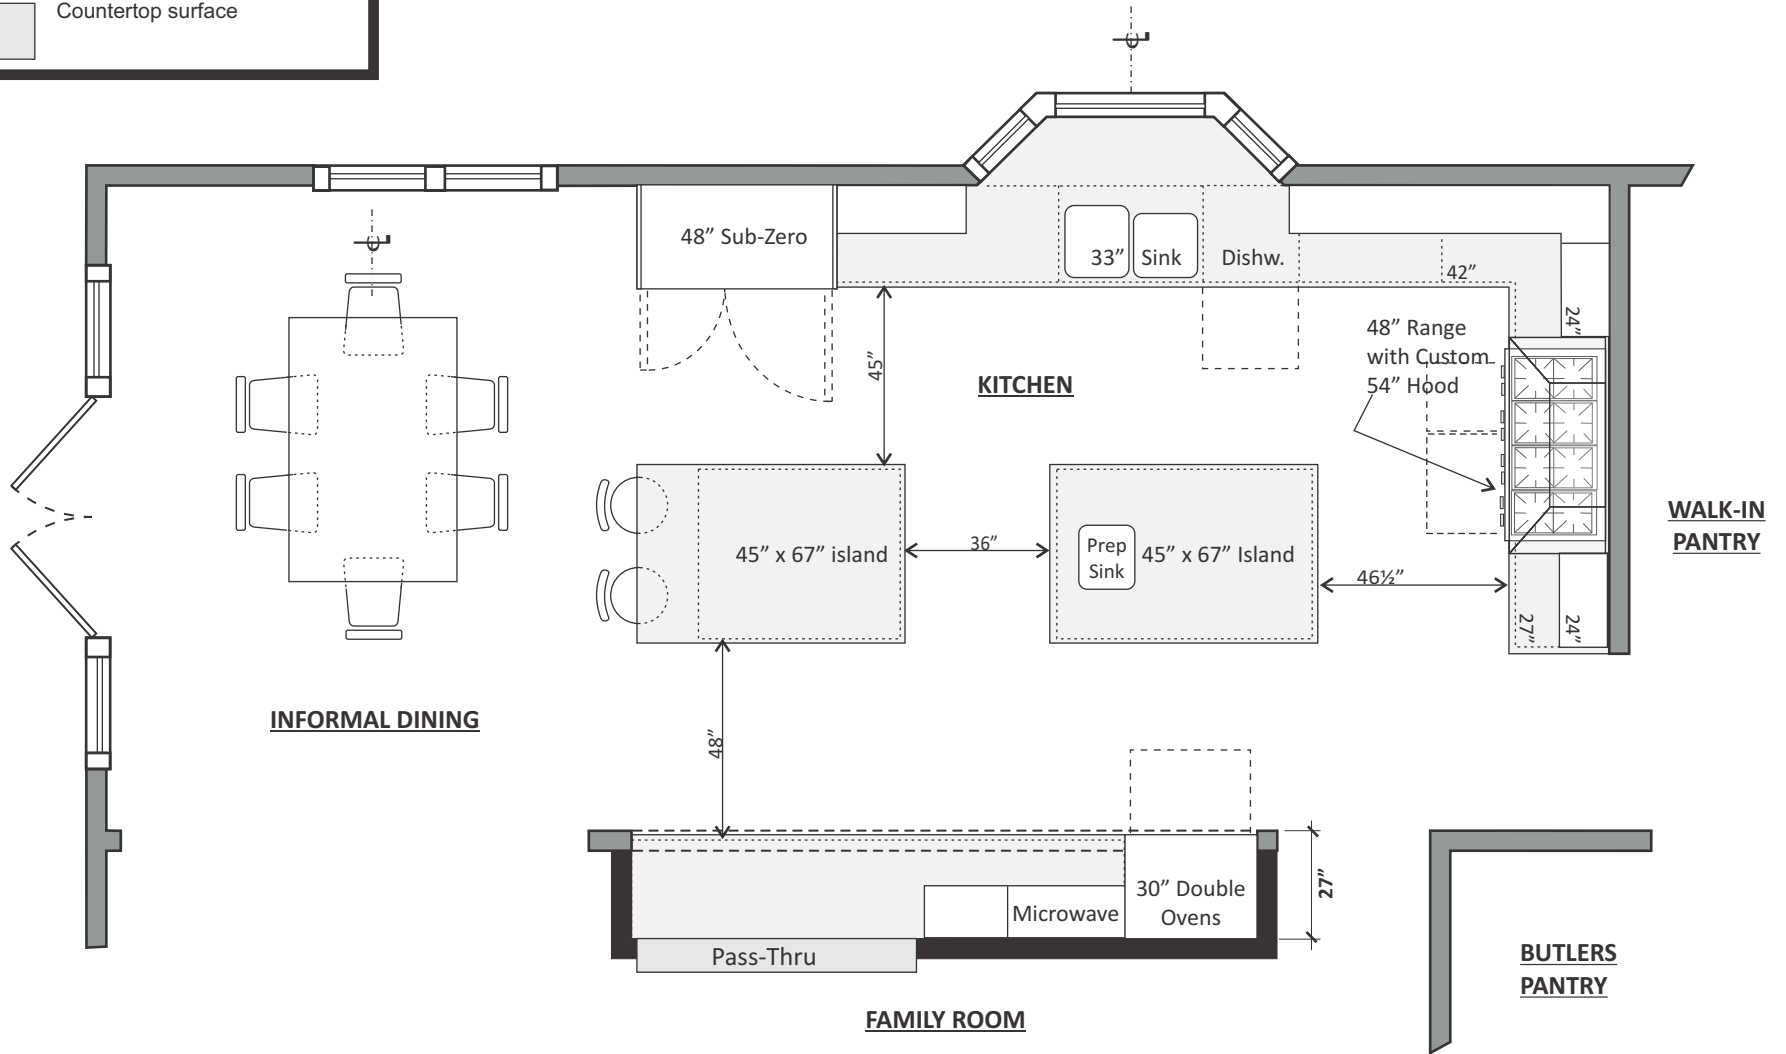

LEGEND

- Existing Wall
- New Wall
- Removed Wall
- Cabinet or Wall below counter
- Countertop surface

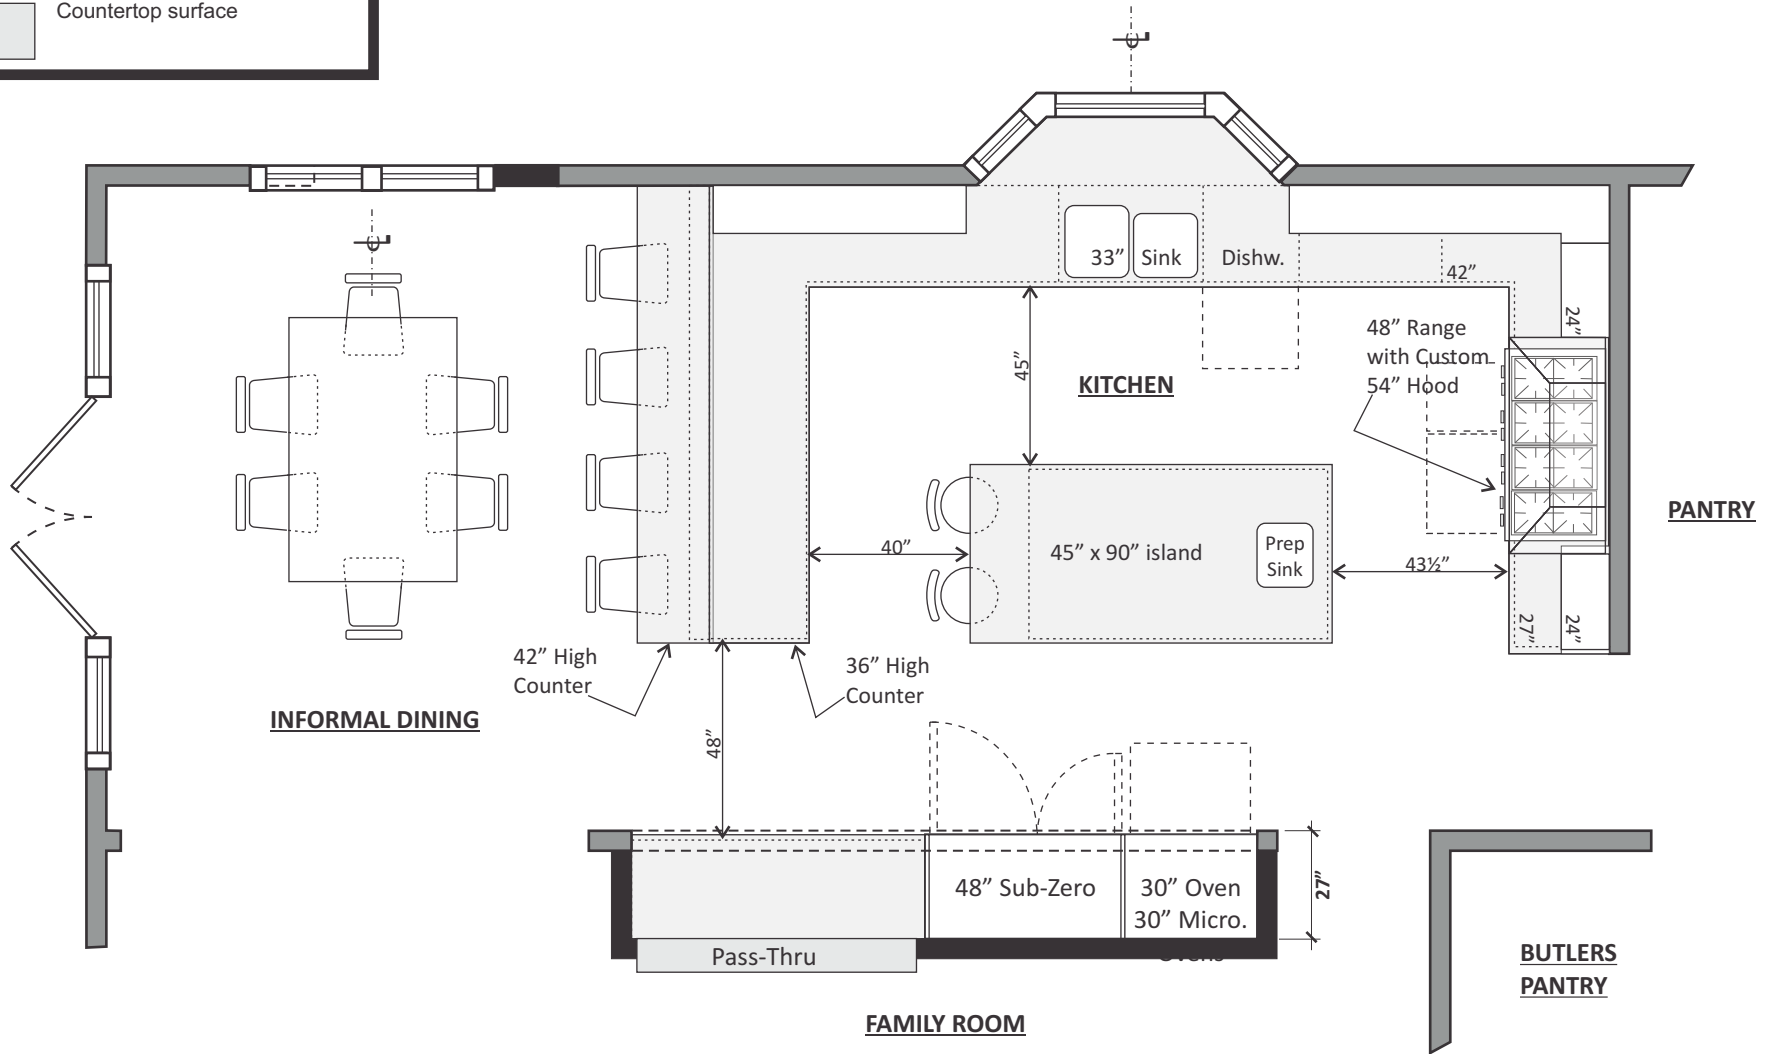


THE ENTERTAINER

Concept Floor Plans - Phase 2

**Exploring new possibilities by expanding the space
within the engineer's parameters.**

LEGEND

- Existing Wall
- New Wall
- Removed Wall
- Cabinet or Wall below counter
- Countertop surface

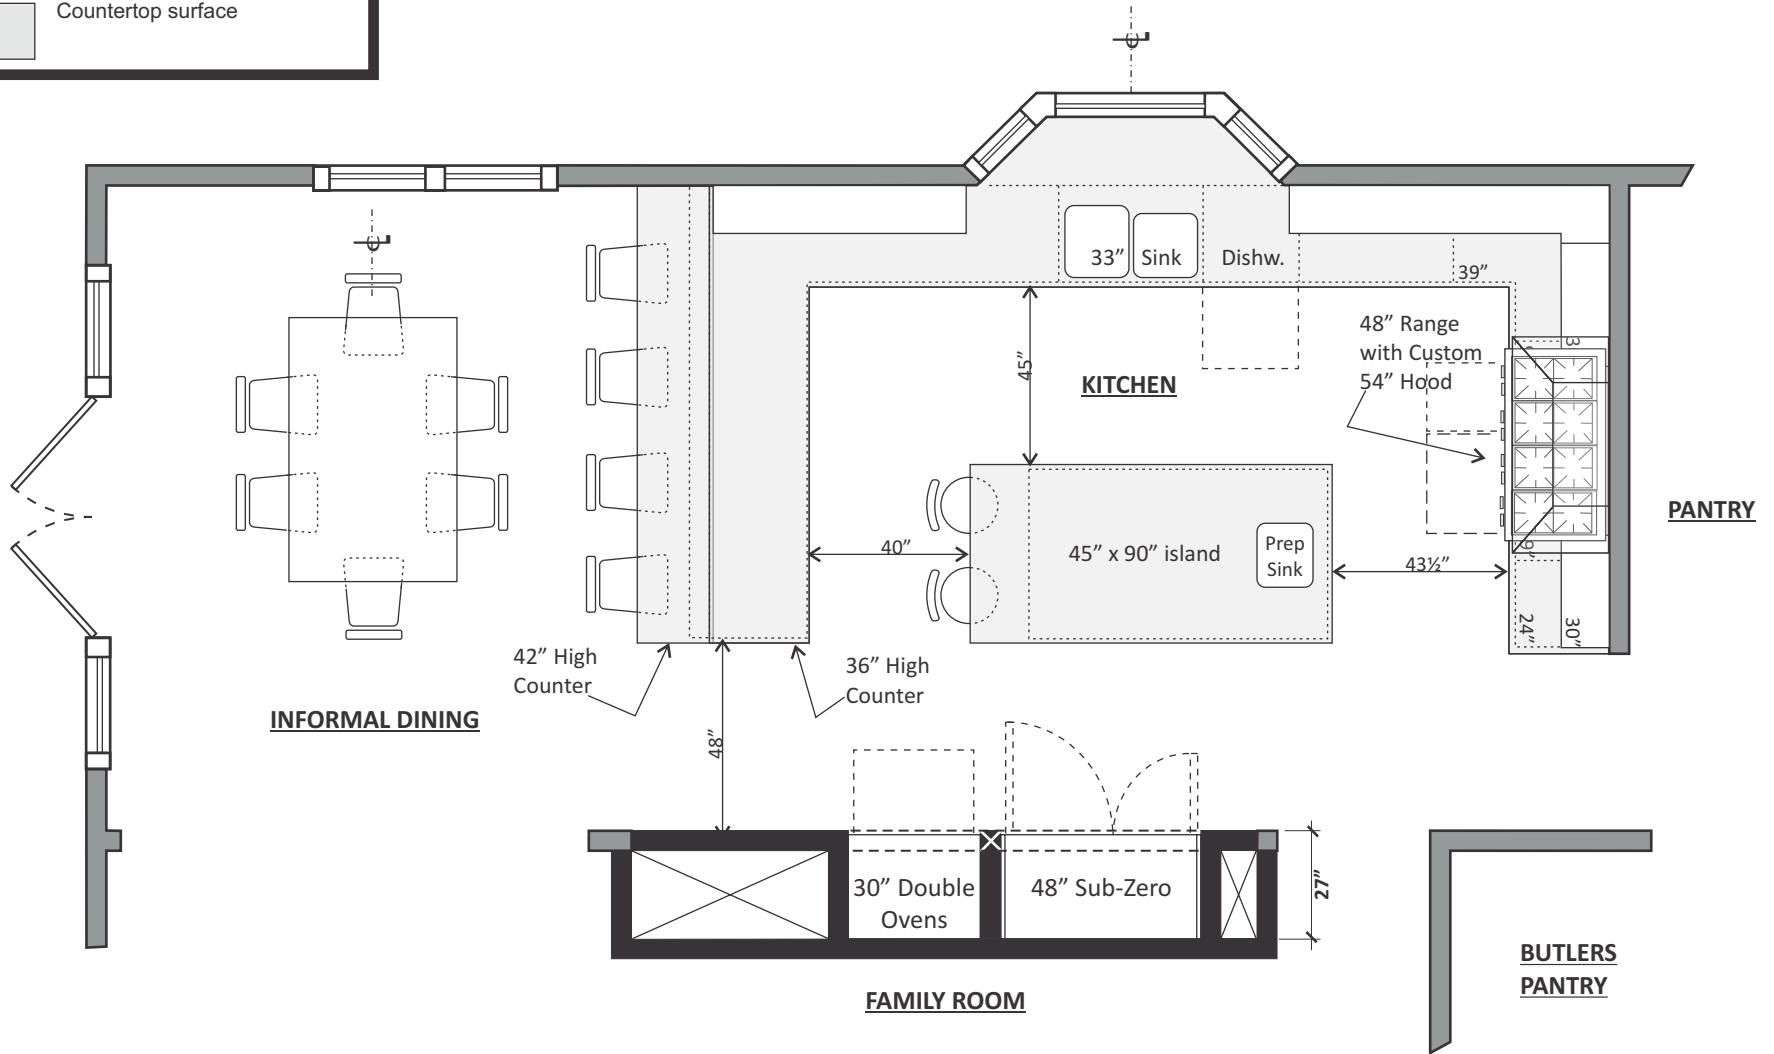

LEGEND

- Existing Wall
- New Wall
- Removed Wall
- Cabinet or Wall below counter
- Countertop surface

